


303 \Users\jacob\Documents\Fremont County\Map\Presubmits\2014\4810301\4810301.dwg 1/22/2015 10:23:45 AM DREED

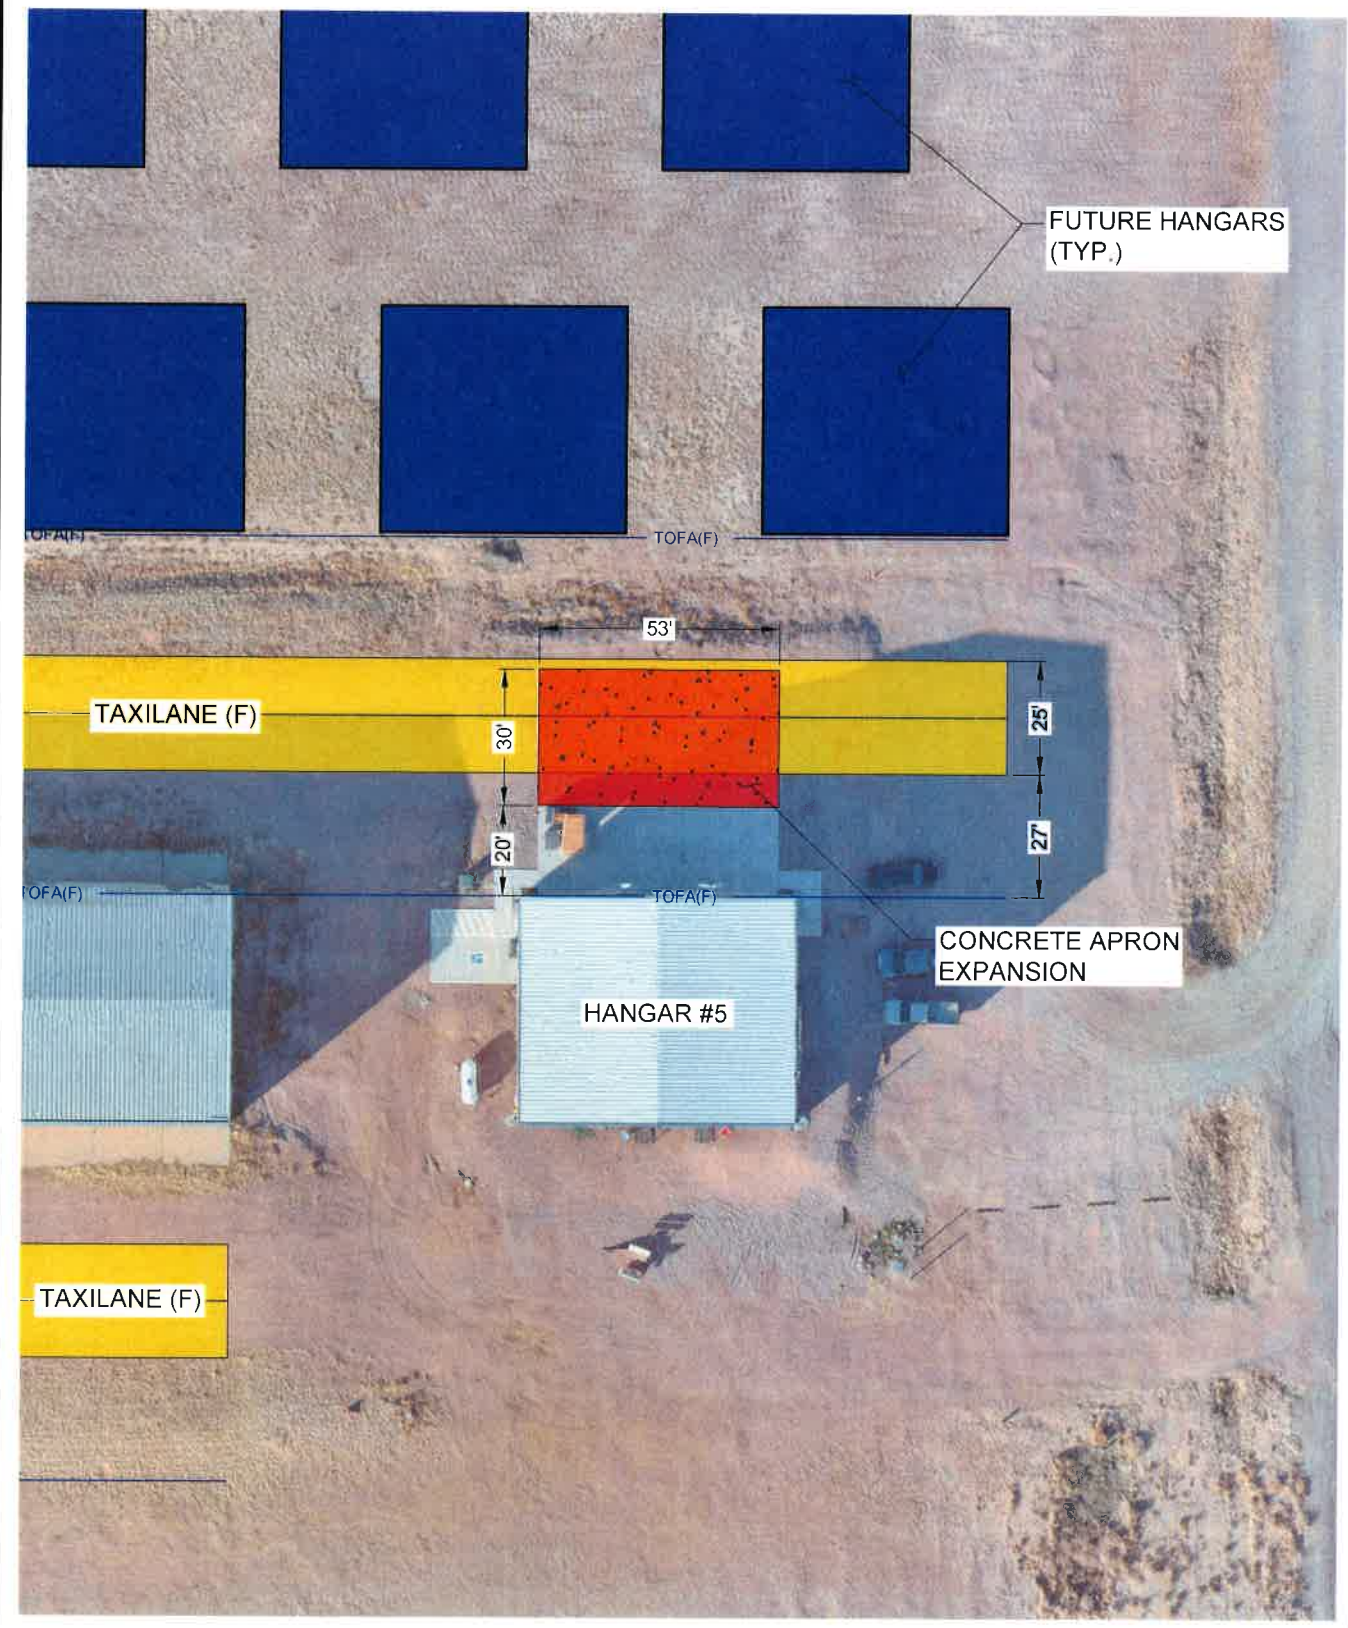

FUTURE HANGARS (TYP.)

TAXILANE (F)

53'

30'

20'

25'

27'

TOFA(F)

TOFA(F)

CONCRETE APRON EXPANSION


HANGAR #5

TAXILANE (F)



FREMONT COUNTY AIRPORT
 FREMONT COUNTY, COLORADO
 HANGAR #5 APRON



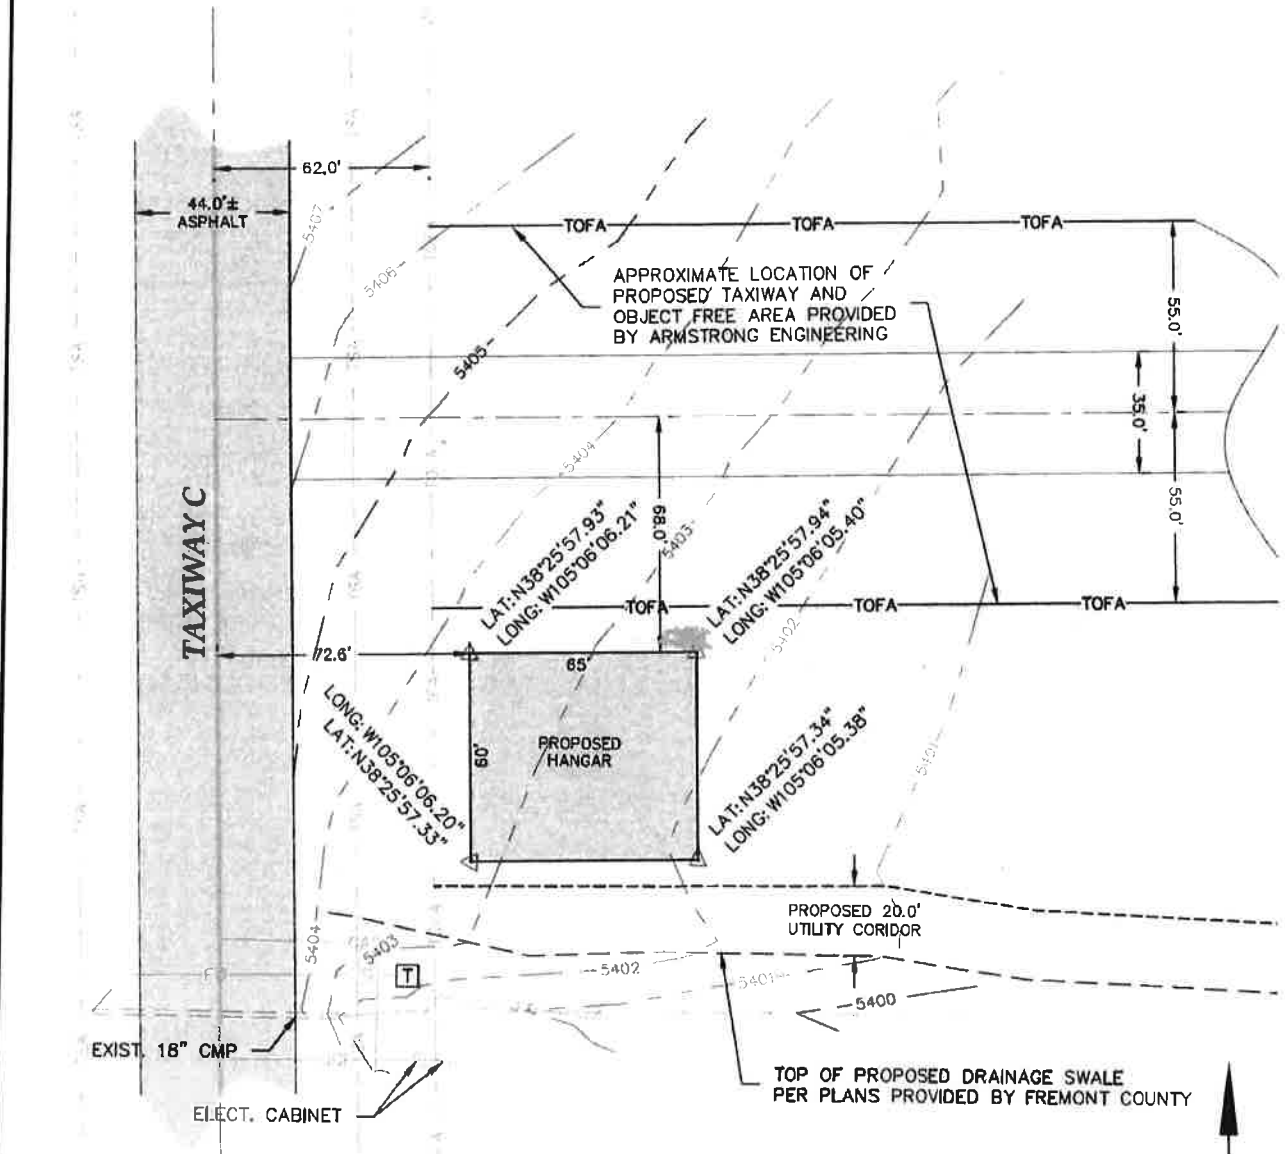

- EXIST. FLOW LINE DITCH
- EXIST. CORRUGATED METAL PIPE
- EXIST. GAS LINE
- EXIST. FIBER OPTIC LINE
- EXIST. UNDER GROUND ELECTRIC
- EXIST. TAXIWAY OBJECT FREE AREA
- EXIST. TAXIWAY SAFETY AREA
- TOFA — PRO. TAXIWAY OBJECT FREE AREA
- ⊕ BORE HOLE LOCATION
- ⊠ TELEPHONE/FIBER OPTIC PEDESTAL

NOTE:
 LOCATION OF EXISTING TSA, TOFA, AND PROPOSED TAXIWAY CENTERLINE AND TOFA PROVIDED BY ARMSTRONG, A LOCHNER COMPANY. PROPOSED LOCATION OF THE DRAINAGE SWALE WAS OBTAINED BY PLANS PROVIDED BY FREMONT COUNTY, DESIGN BY 3 ROCKS ENGINEERING, PROJECT NO. 21.005. Scale: 1"=50'

ELEVATIONS SHOWN HEREON BASED ON NGS BRASS CAP Z341 HAVING AN ELEVATION OF 4609.31 FEET, NAVD88. LATITUDES AND LONGITUDES BASED ON PRIMARY AIRPORT CONTROL STATION (PACS) & SECONDARY AIRPORT CONTROL STATION (SACS), FAA 1V6A AND FAA 1V6 C RESPECTIVELY, AND ARE GRID COORDINATES OF THE COLORADO STATE PLANE COORDINATE SYSTEM, CENTRAL ZONE, NAD83.

D:\Civil 3D Projects\Surveys\2023\S23-82 FC AIRPORT\S23-82 FC AIRPORT HANGAR.dwg

Colorado Land Surveyors, Inc.
 184 S. Tiffany Drive, Ste. 106
 Pueblo West, CO 81007
 Phone: (719) 542-9169

Project: S23-82
Date: 2-16-2024
Client: 3 Rocks Engineering
Dwn: JNT Checked: KDU