


SITE PLAN FOR ROYAL GORGE RANCH AND RESORT

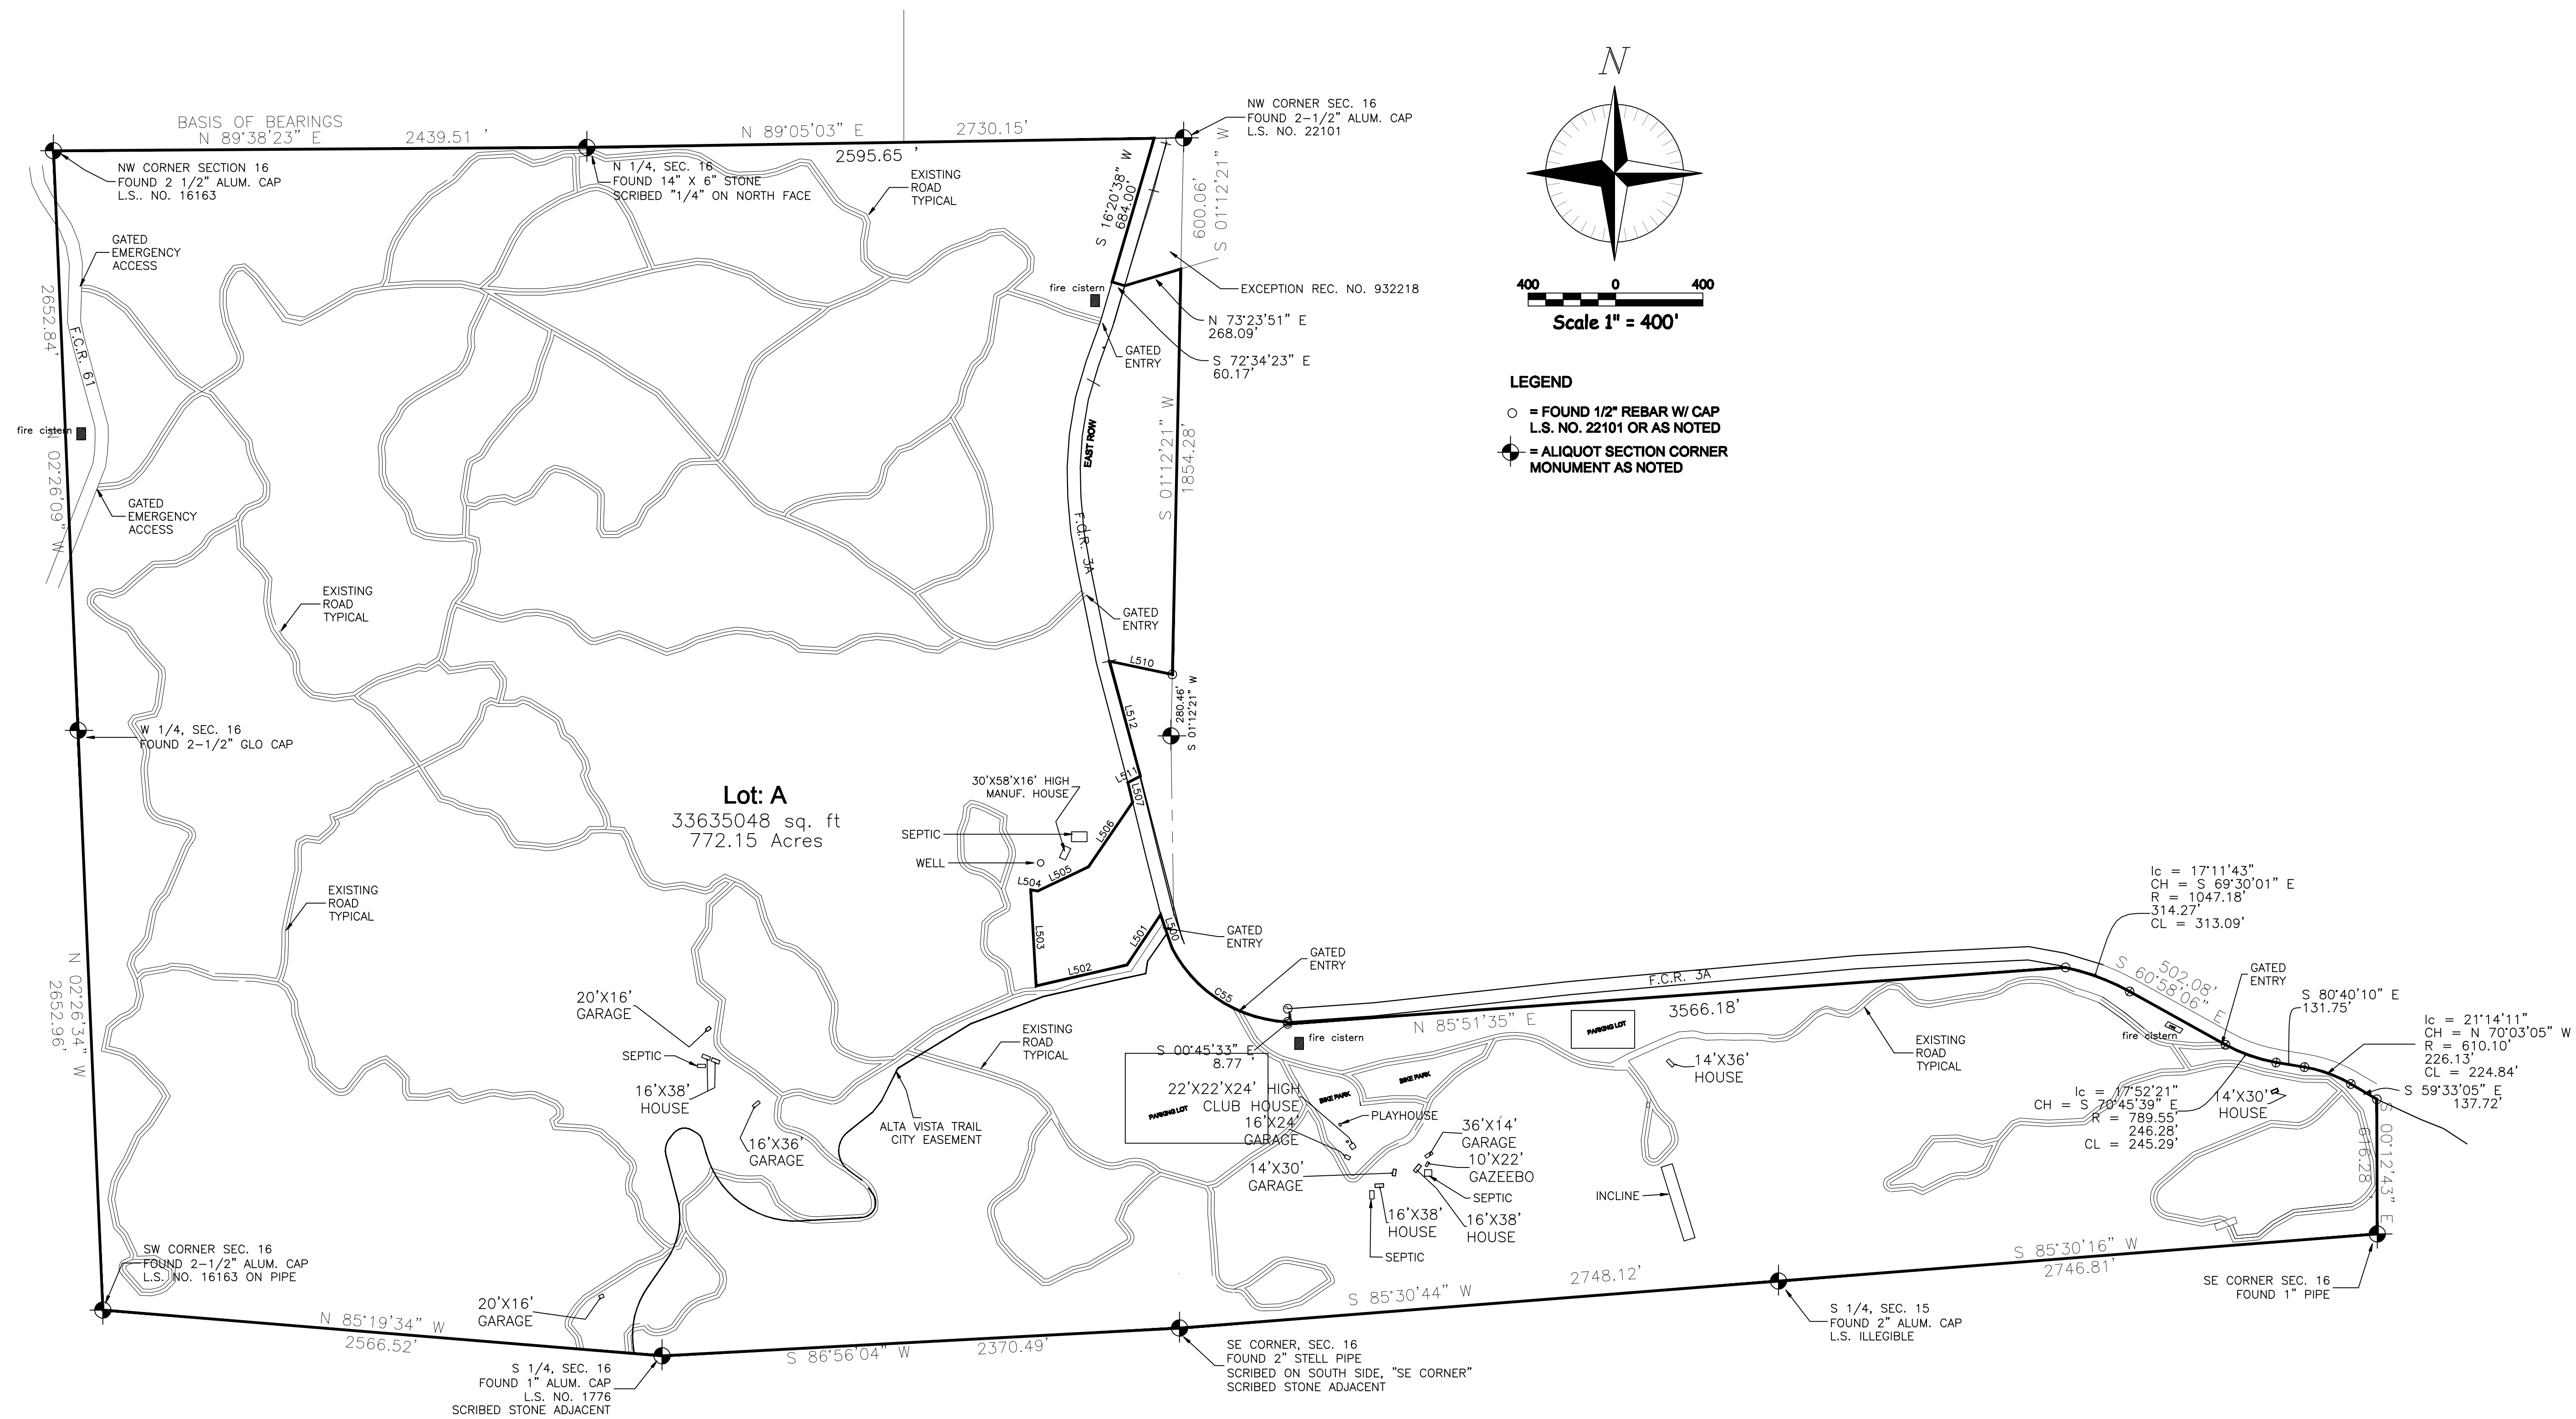

NOTICE
ACCORDING TO C.R.S. 13-80-105, YOU MUST COMMENCE ANY LEGAL ACTION BASED UPON ANY DEFECT IN THIS SURVEY WITHIN THREE YEARS AFTER YOU FIRST DISCOVER SUCH DEFECT. IN NO EVENT MAY ANY ACTION BASED UPON ANY DEFECT IN THIS SURVEY BE COMMENCED MORE THAN TEN YEARS FROM THE DATE OF THE CERTIFICATE SHOWN HEREON.

*CORNERSTONE
LAND SURVEYING, L.L.C.
1022 PHAY AVE
CAÑON CITY, COLORADO 81212
719-275-8881*